


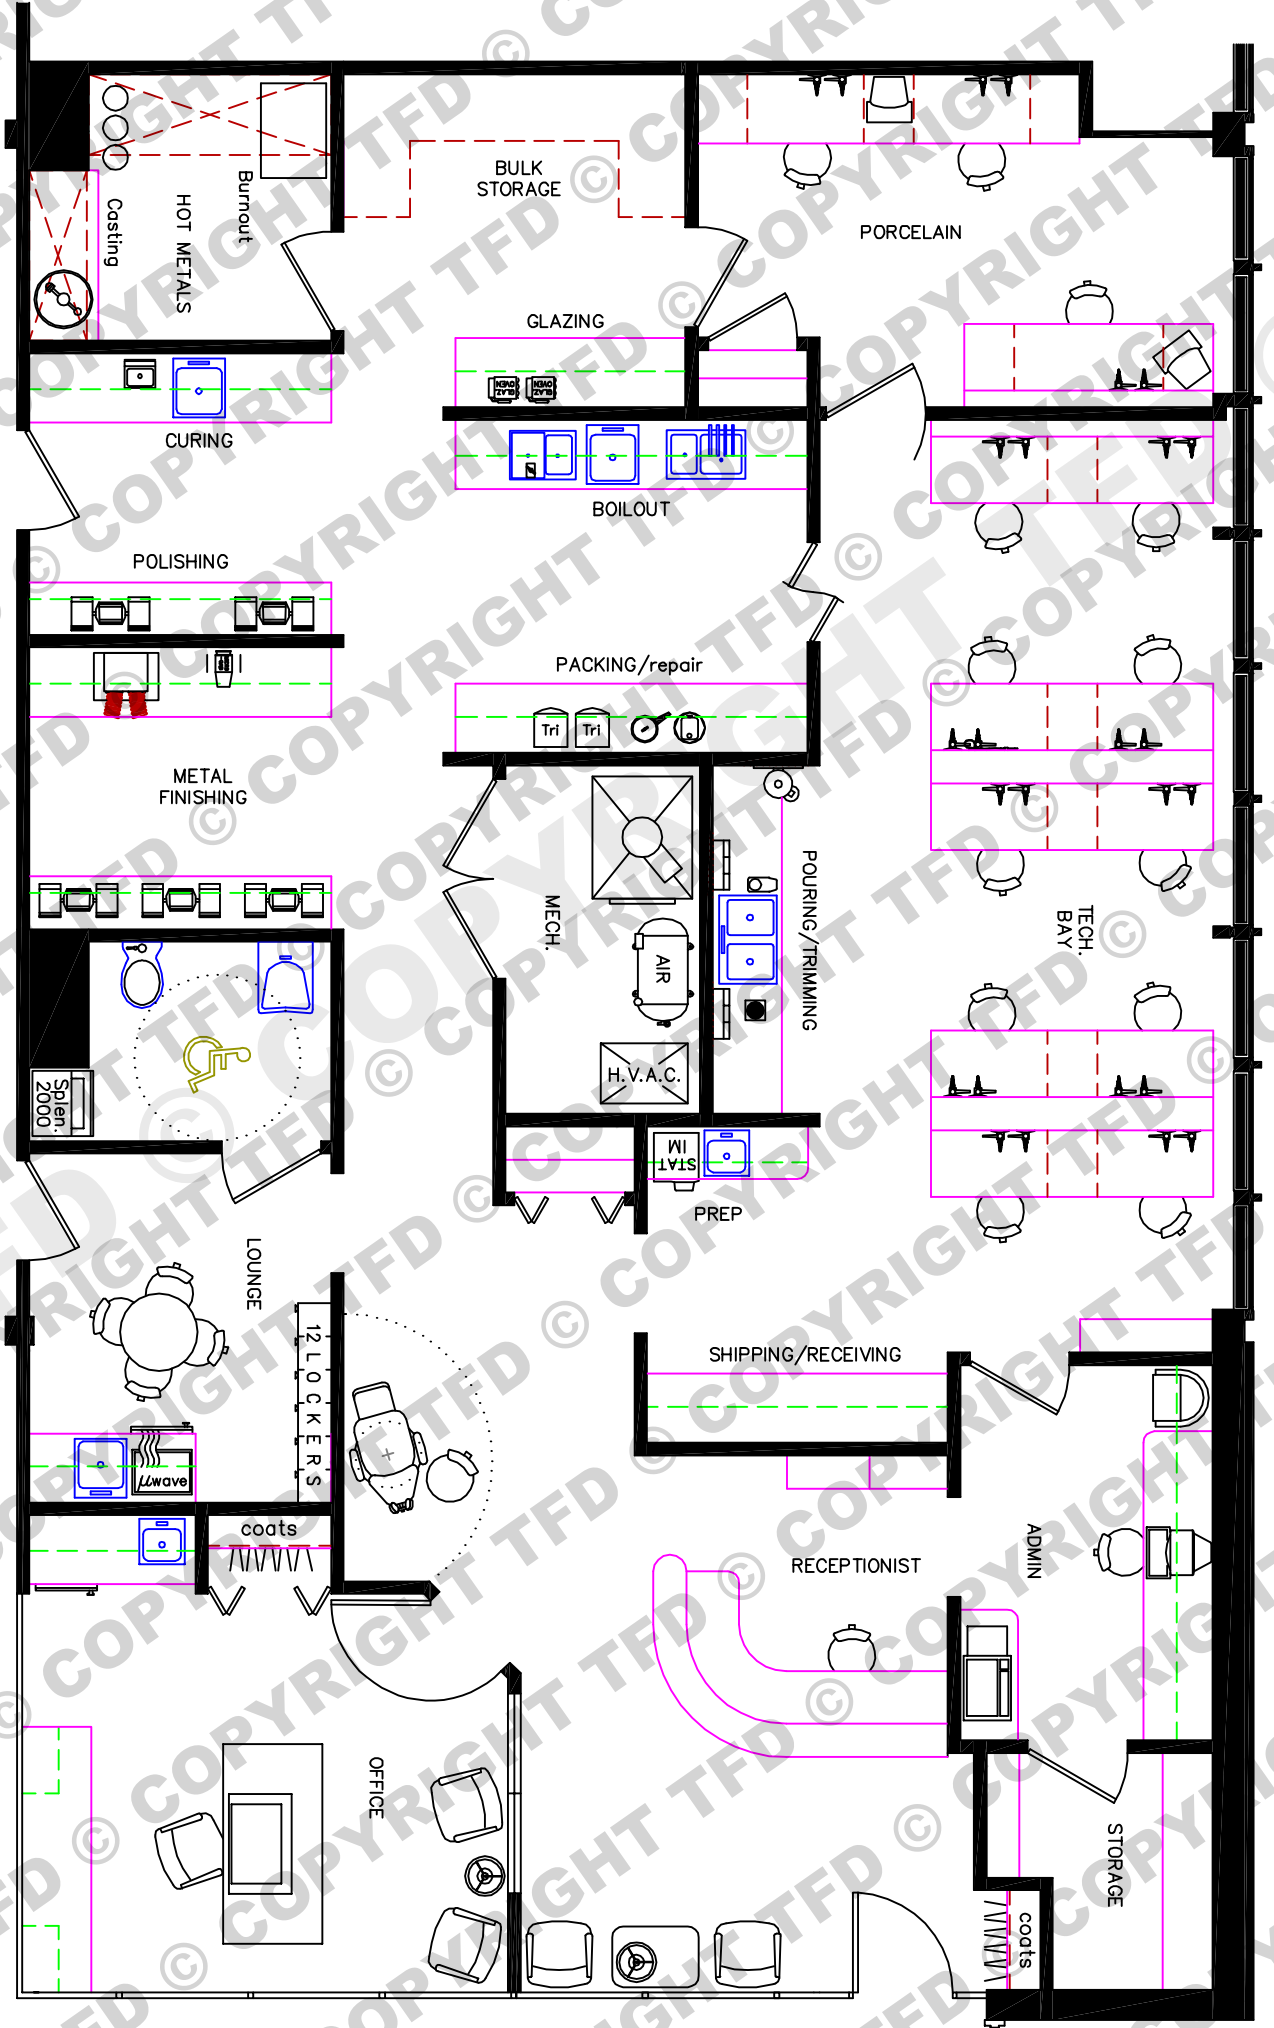

**2141 SQ.FT.**  
**TFD-000405**  
**TRUE FORM DESIGNS**



**DENTAL LABORATORY**